








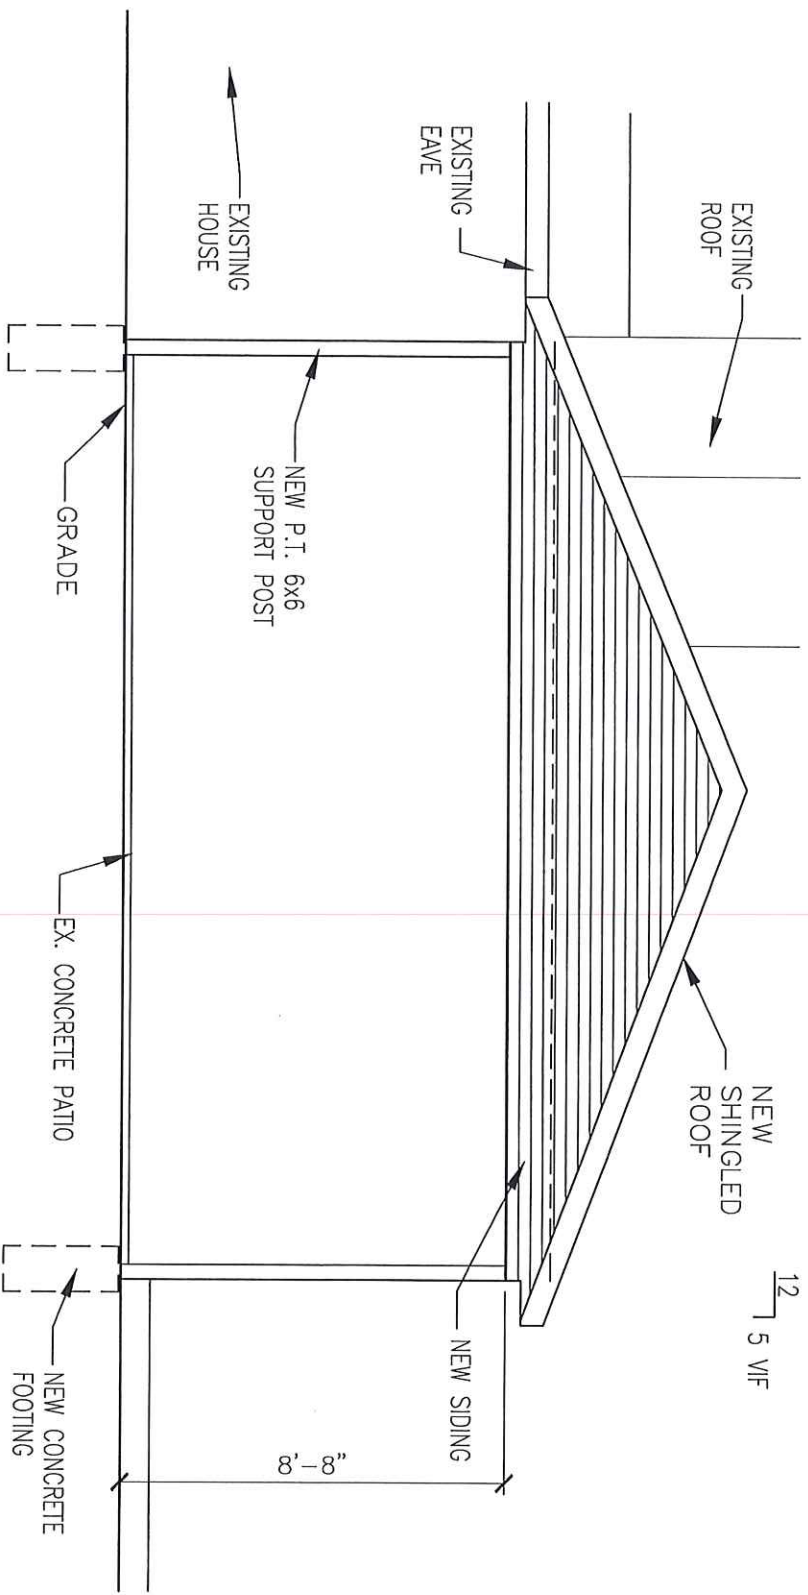


REAR ELEVATION

SCALE: 1/4" = 1'-0"

105 Whitebark Dr.


105 White Birch Dr.

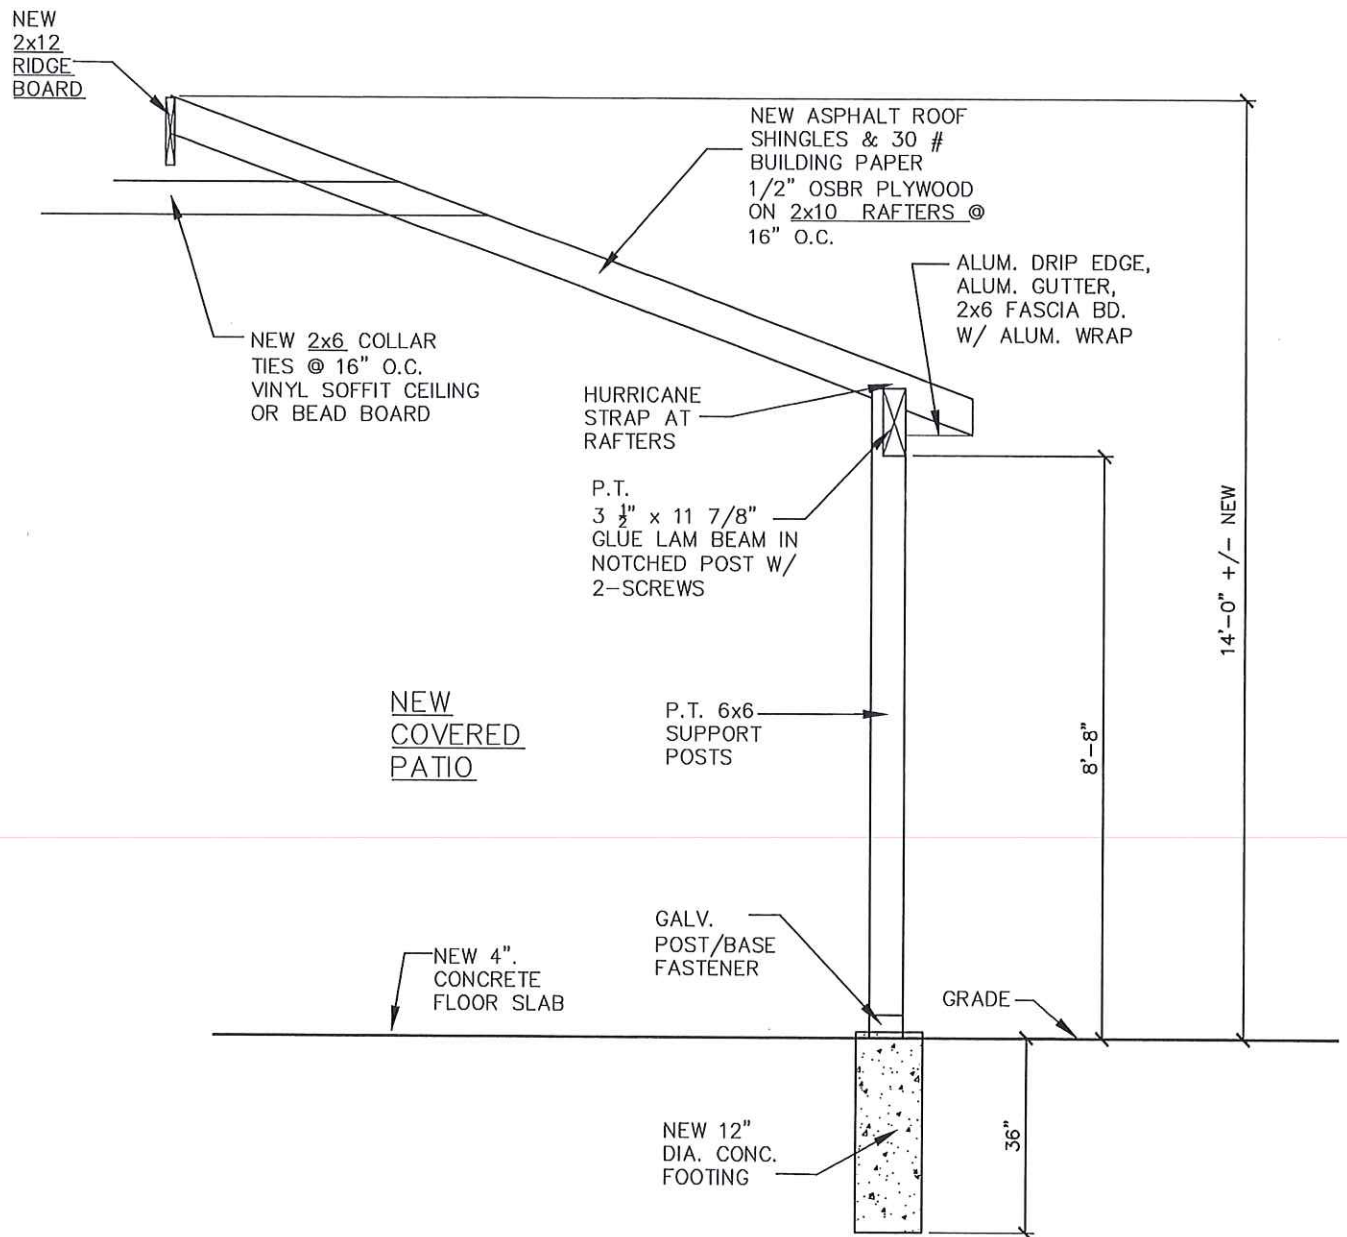

NEW WALL SECTION


SCALE: 3/8" = 1'-0"

105 Whitebrch Dr.

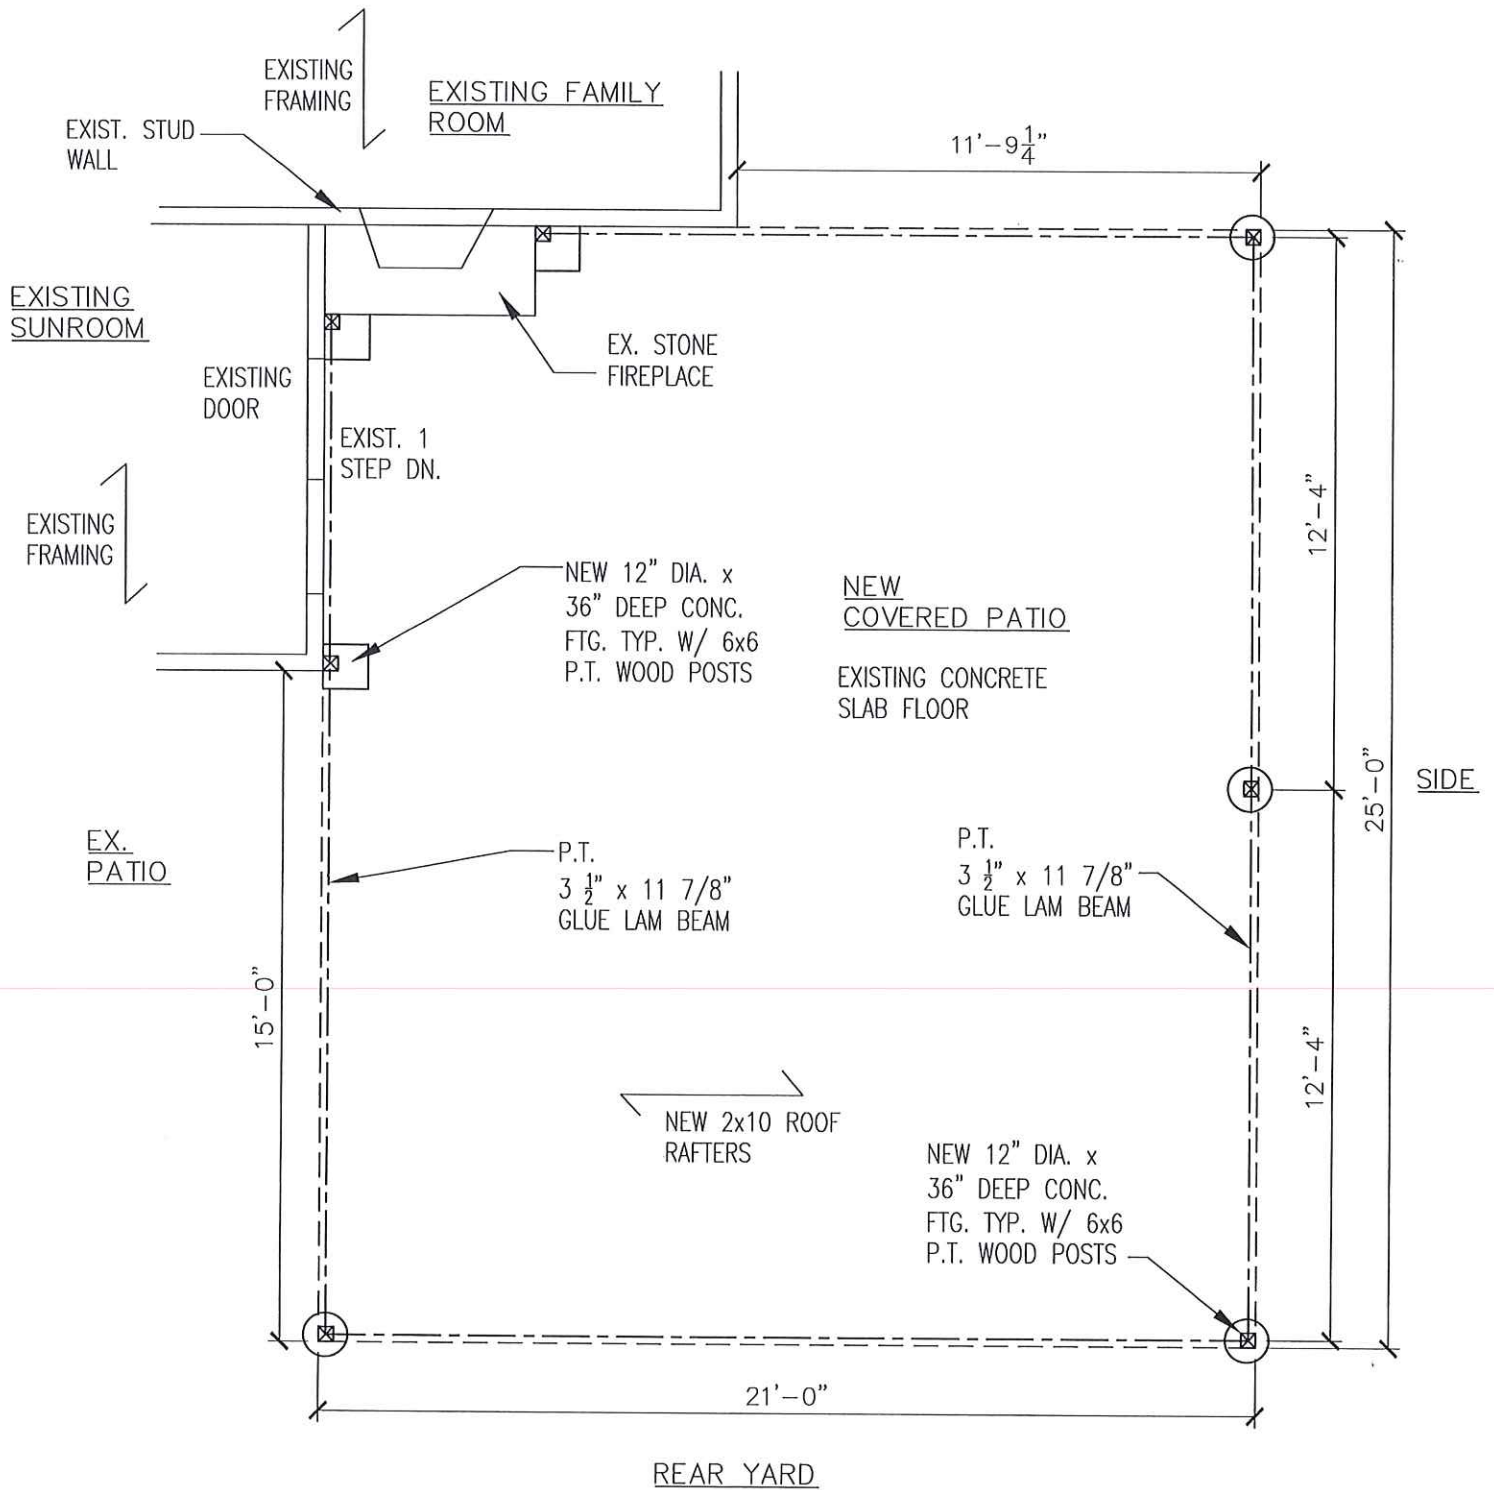

NEW COVERED PATIO PLAN
W/ FOOTINGS

SCALE: 1/4" = 1'-0"

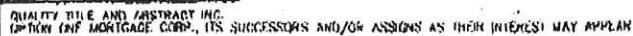

JOB No. 80-26